


## 3", 4" & 6" **ASTRA** WET ALARM VALVE TRIM VARIABLE PRESSURE / VERTICAL INSTALLATION

NO. ITEM	DESCRIPTION	QTY
1	ALARM VALVE 3", 4" or 6"	1
2	3" & 4" Valve: 3/4" x 4" Galv. Nipple 6" Valve: 3/4" x 2-1/2" Galv. Nipple	1
3	3" & 4" Valve: 3/4" x 3" Galv. Nipple 6" Valve: 3/4" x 2" Galv. Nipple	1
4	3/4" x 2-1/2" Galv. Nipple	1
5	3" & 4" Valve: 3/4" x 3-1/2" Galv. Nipple 6" Valve: 3/4" x 3" Galv. Nipple	1
6	1/2" x 1-1/2" Galv. Nipple	3
7	1/2" x 2" Galv. Nipple	1
8	1/2" x 5-1/2" Galv. Nipple	2
9	3" & 4" Valve: 1/2" x 4" Galv. Nipple 6" Valve: 1/2" x 3-1/2" Galv. Nipple	1
10	1/2" x 5" Galv. Nipple	1
11	3" Valve: 1-1/2" x 5-1/2" Galv. Nipple 4" & 6" Valve: 2" x 5-1/2" Galv. Nipple	1
12	3/4" x 1/2" x 3/4" Galv. Tee	3
13	1/2" Galv. Tee	2
14	3/4" Galv. Close	2
15	1/4" Galv. Close	2
16	1/2" Galv. Close	2
17	1/2" x 1/4" Galv. Bushing	2
18	1/4" Brass 3-way valve	2
19	1/4" Steel Plug	2
20	Water Gauge	2
21	3/4" Galv. Union	1
22	1/2" Galv. Union	2
23	3/4" Galv. Street Elbow	1
24	1/2" Galv. Elbow	2
25	3/4" Brass Check Valve	1
26	1/2" Brass Ball Valve	2
27	3" Valve: 1-1/2" Brass Angle Valve 4" & 6" Valve: 2" Brass Angle Valve	1
28	1/2" Brass Restrictor Orifice	1

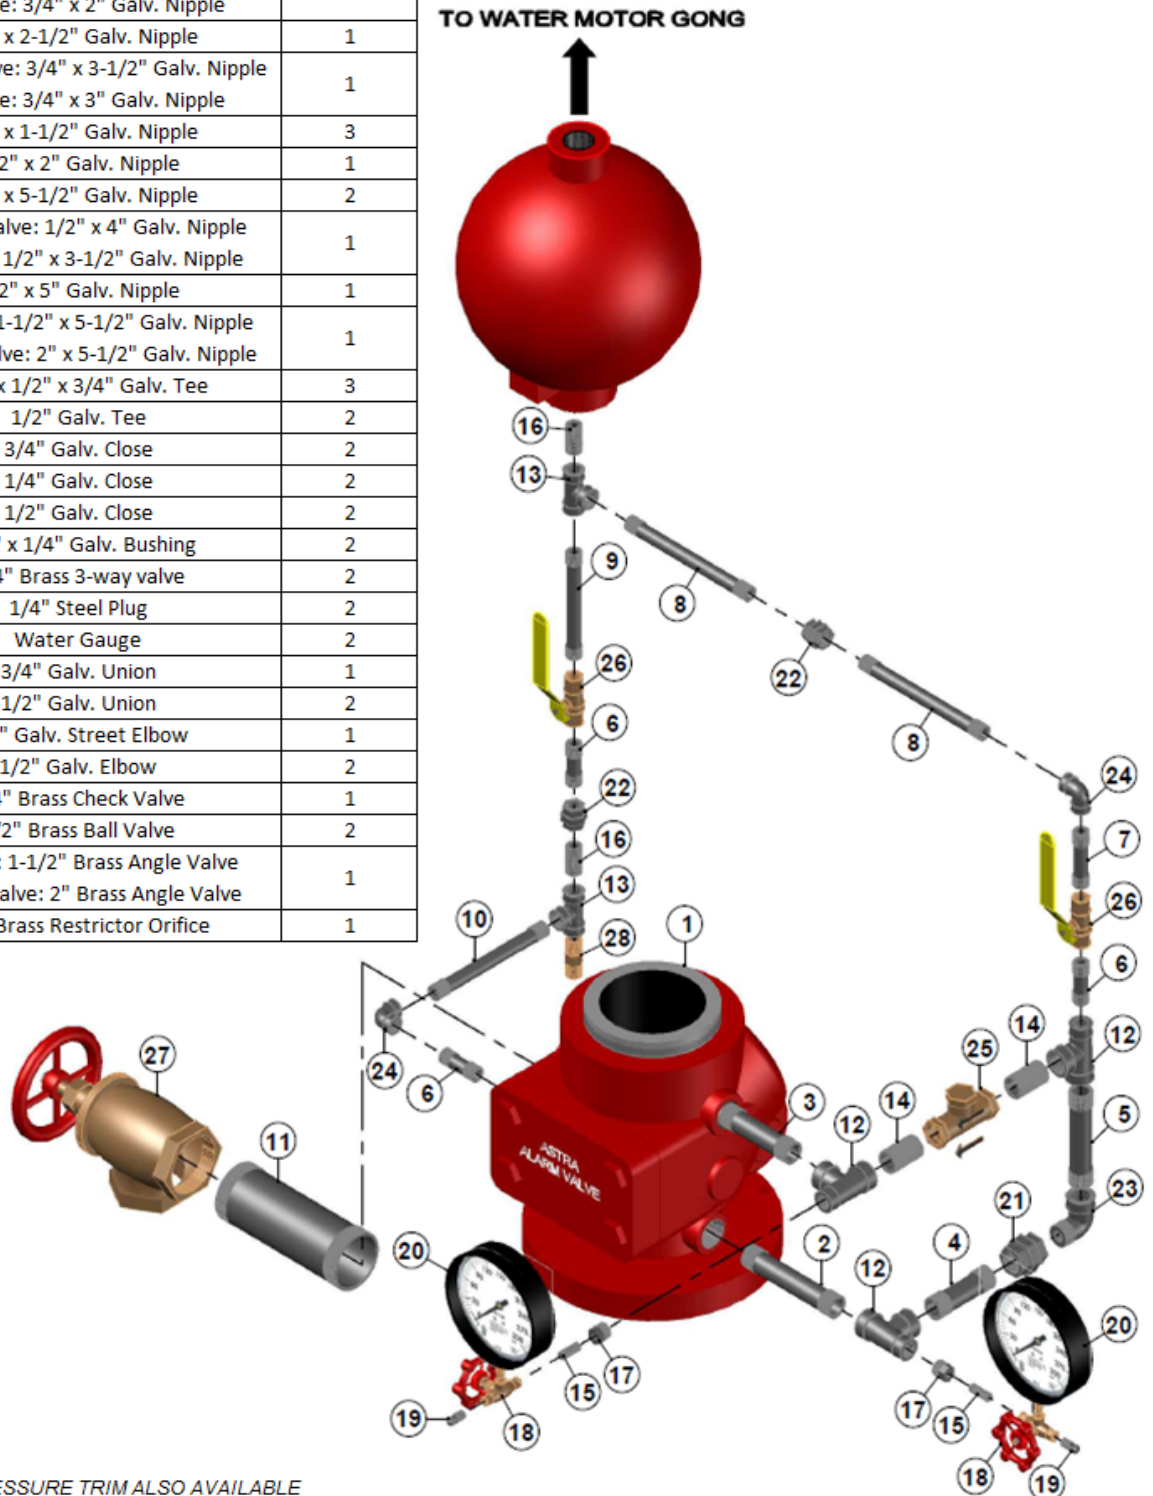

CONSTANT PRESSURE TRIM ALSO AVAILABLE